




7 TYP. CMU WALL OPENING
NOT TO SCALE

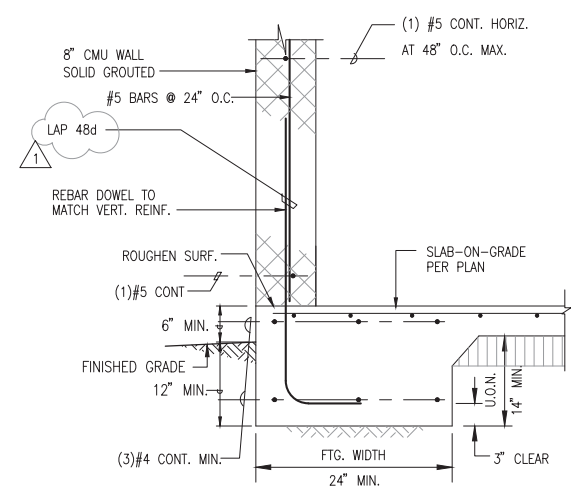

4 CMU WALL AND FOOTING DETAIL
NOT TO SCALE

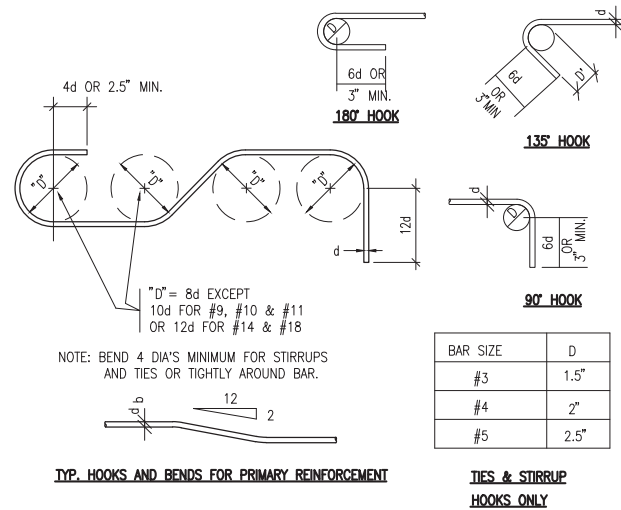

1 TYP. REBAR BEND DETAIL
NOT TO SCALE

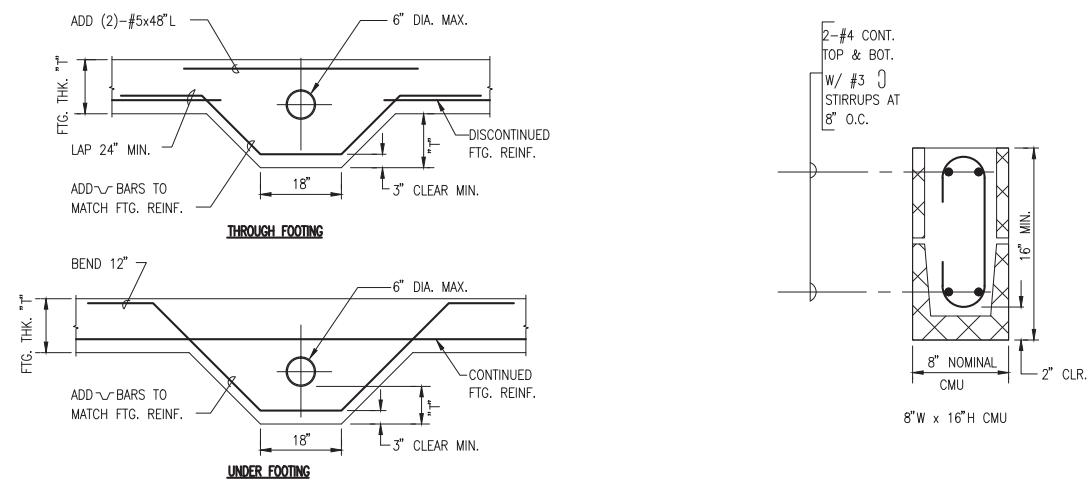


11 TYP. PIPE SLEEVE FOOTING
NOT TO SCALE


8 LINTEL BEAM DETAIL (INT. WALLS)
NOT TO SCALE

5 8" CMU WALL AND FOOTING DET.
NOT TO SCALE


2 TYP. FOOTING REINF. DETAIL
NOT TO SCALE

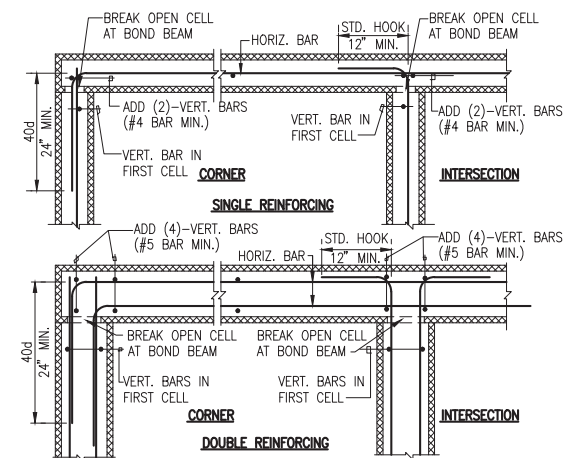


12 CMU WALL CORNERS AND INTERSECTIONS
NOT TO SCALE

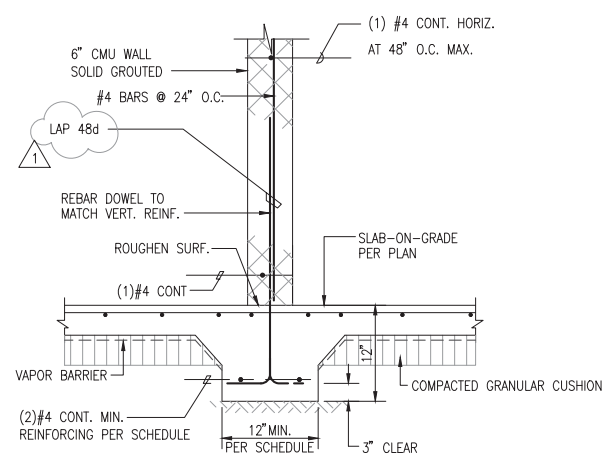

9 6" CMU WALL AND FOOTING DET.
NOT TO SCALE

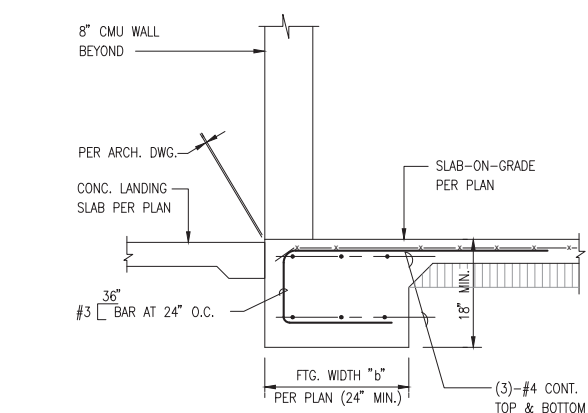

6 TYP. FOOTING REINF. DETAIL
NOT TO SCALE

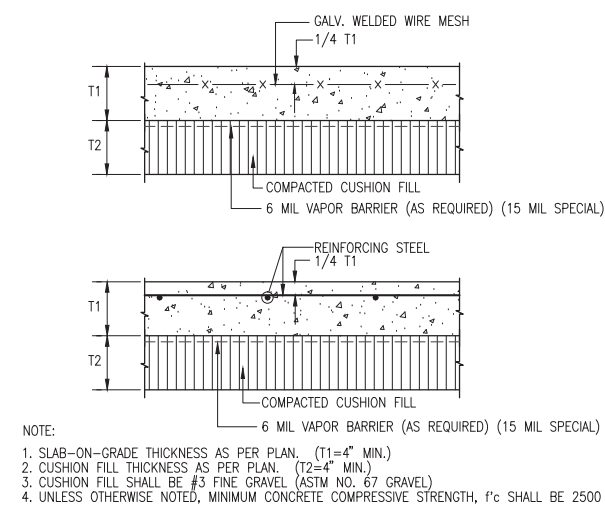

3 SLAB-ON-GRADE DETAIL
NOT TO SCALE

MARK	DATE	DESCRIPTION
1	4/10/14	ADD. 3: LAP SPICE ON DETAILS 4, 5, 7 & 9 CHANGED TO 48d

REVIEWED: _____

DATE: _____

DEPARTMENT OF PARKS AND RECREATION

COUNTY OF HAWAII
DEPARTMENT OF PARKS & RECREATION
101 PALAHU STREET, SUITE 670, HILLO, HAWAII 96720 / PHONE: 808.961.8311 / FAX: 808.961.8411

PAHOA PARK MASTER PLAN
PHASE I - BID SUBMITTAL 2014-02-10

PAHOA, PUNA, HAWAII

CONCESSION BOOTH - STRUCTURAL DETAILS

JOB NO.: PR-4234

TMK: (3) 1-5-002:020

DESIGNED BY: JTB


DRAWN BY: JTB

CHECKED BY: YWF


SHEET NO. S-CB301

OF SHEETS


DATE: 2014-02-10

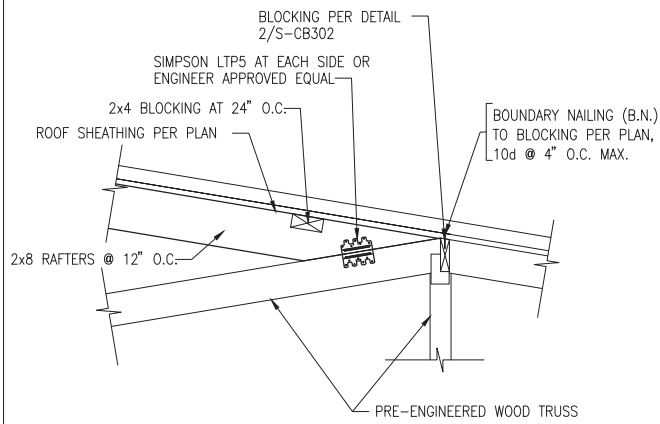


2 2x8 RAFTER TO TRUSS DETAIL
NOT TO SCALE

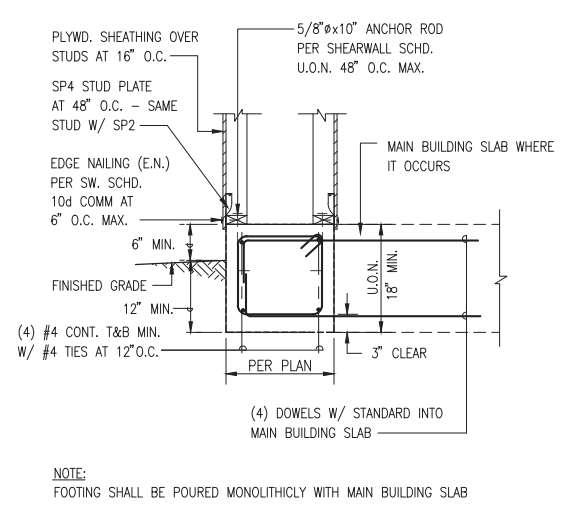


7 TYP. EXT. STUD WALL FOOTING
NOT TO SCALE

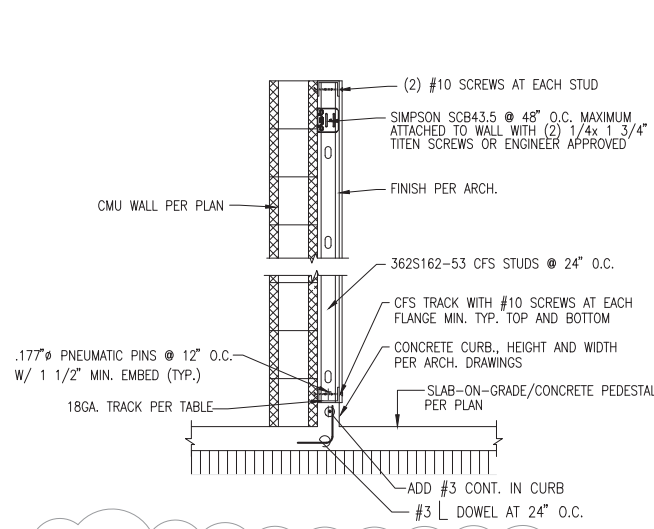


4 CFS FURRING WALL FRAMING
NOT TO SCALE

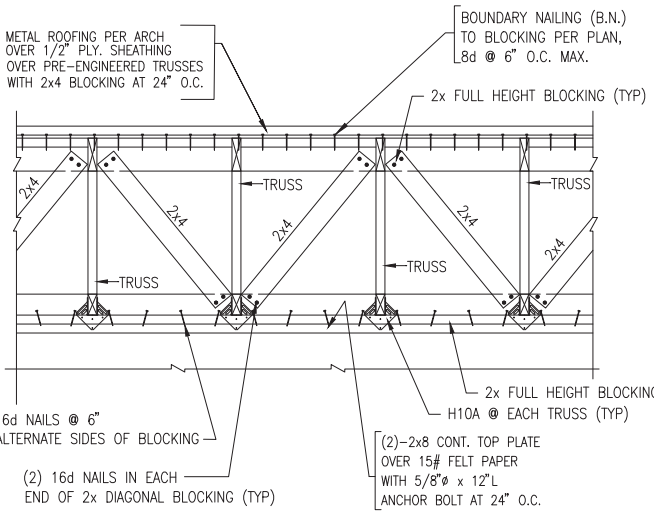


1 TRUSS BLOCKING DETAIL
NOT TO SCALE

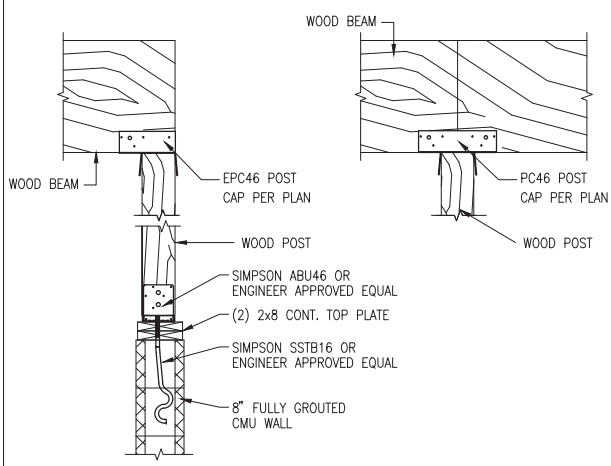


11 WOOD POST CONNECTION DETAIL
NOT TO SCALE

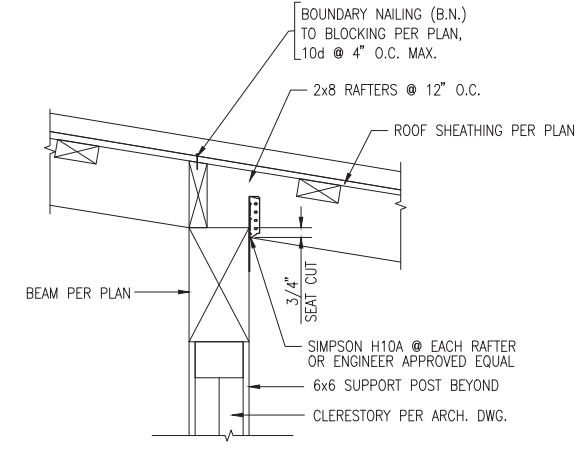


8 2x8 RAFTER TO BEAM CONN.
NOT TO SCALE

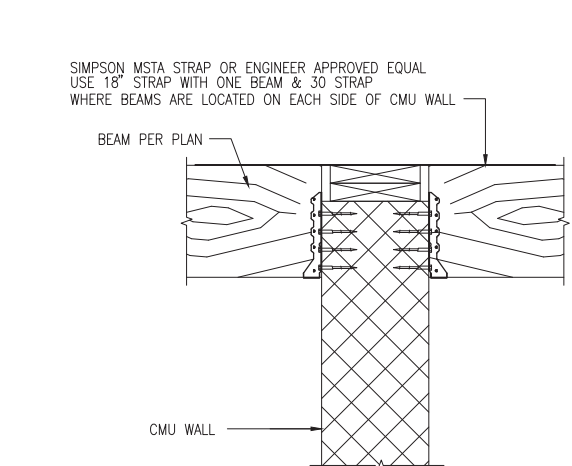


5 BEAM TO CMU WALL DETAIL
NOT TO SCALE

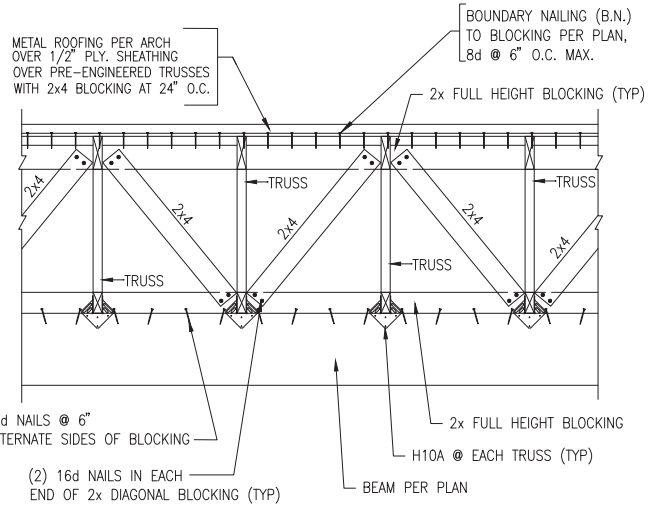


2 TRUSS BLOCKING DETAIL
NOT TO SCALE

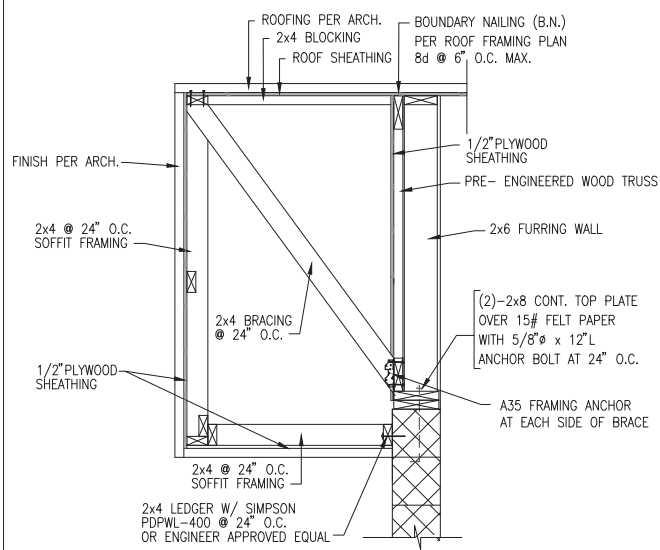


12 GABLE END SOFFIT FRAMING
NOT TO SCALE

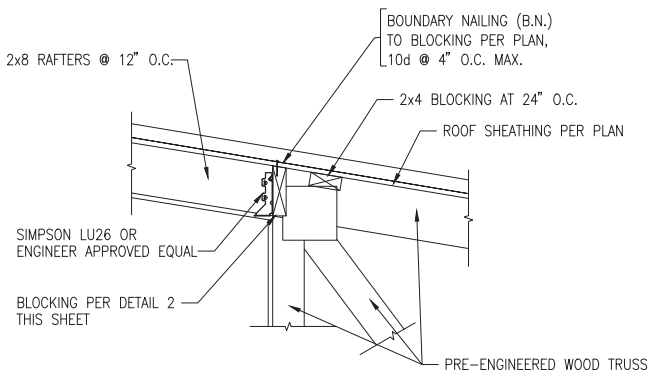

9 2x8 RAFTER TO TRUSS CONN.
NOT TO SCALE

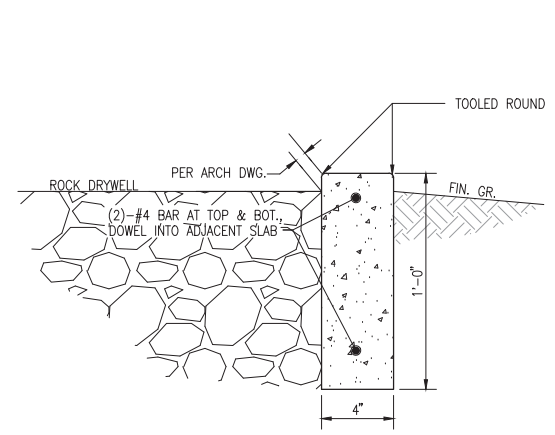

6 ROCK DRYWELL CURB DET.
NOT TO SCALE

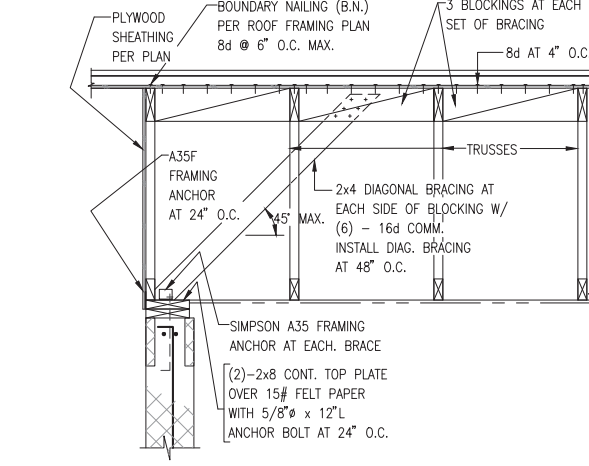

3 GABLE END WALL BRACING
NOT TO SCALE

Engineering Partners, Inc.
Progressive Solutions
455 ELANIKAULA STREET
HILLO, HAWAII 96720
www.epnintegrated.com

THIS WORK WAS PREPARED BY ME OR UNDER MY SUPERVISION, CONSTRUCTION OF THIS PROJECT WILL BE UNDER MY OBSERVATION.

[Signature]
SIGNATURE

MARK	DATE	DESCRIPTION
1	4/10/14	ADD. 3: DETAILS 4 & 5 REVISED


COUNTY OF HAWAII
DEPARTMENT OF PARKS & RECREATION
101 PALAHU STREET, SUITE C7, HILLO, HAWAII 96720 / PHONE: 808.961.0311 / FAX: 808.961.0411

PAHOA PARK MASTER PLAN
PHASE I - BID SUBMITTAL 2014-02-10
TMK: (3) 1-5-002:020
PAHOA, PUNA, HAWAII
CONCESSION BOOTH - STRUCTURAL DETAILS


DESIGNED BY: JTB
DRAWN BY: JTB
CHECKED BY: YWF

S-CB302
SHEET NO.
OF SHEETS
DATE: 2014-02-10

A COMFORT STATION - BUILDING SECTION
SCALE: 1/4" = 1'-0"

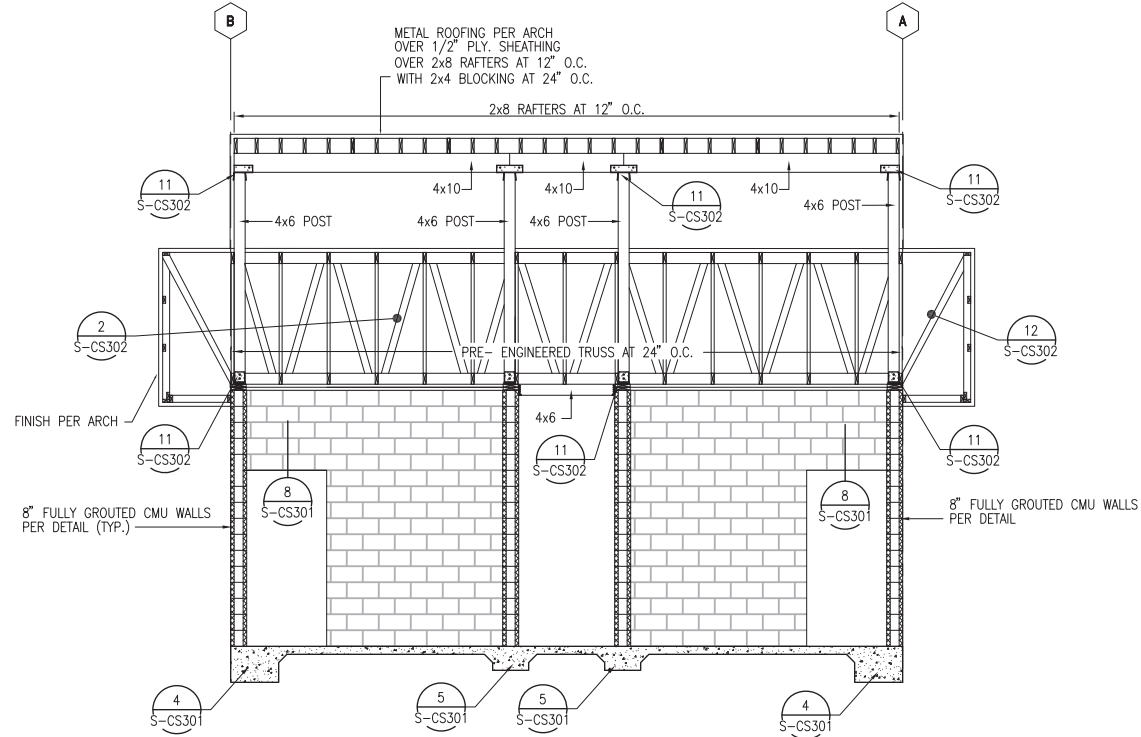

B COMFORT STATION - BUILDING SECTION
SCALE: 1/4" = 1'-0"

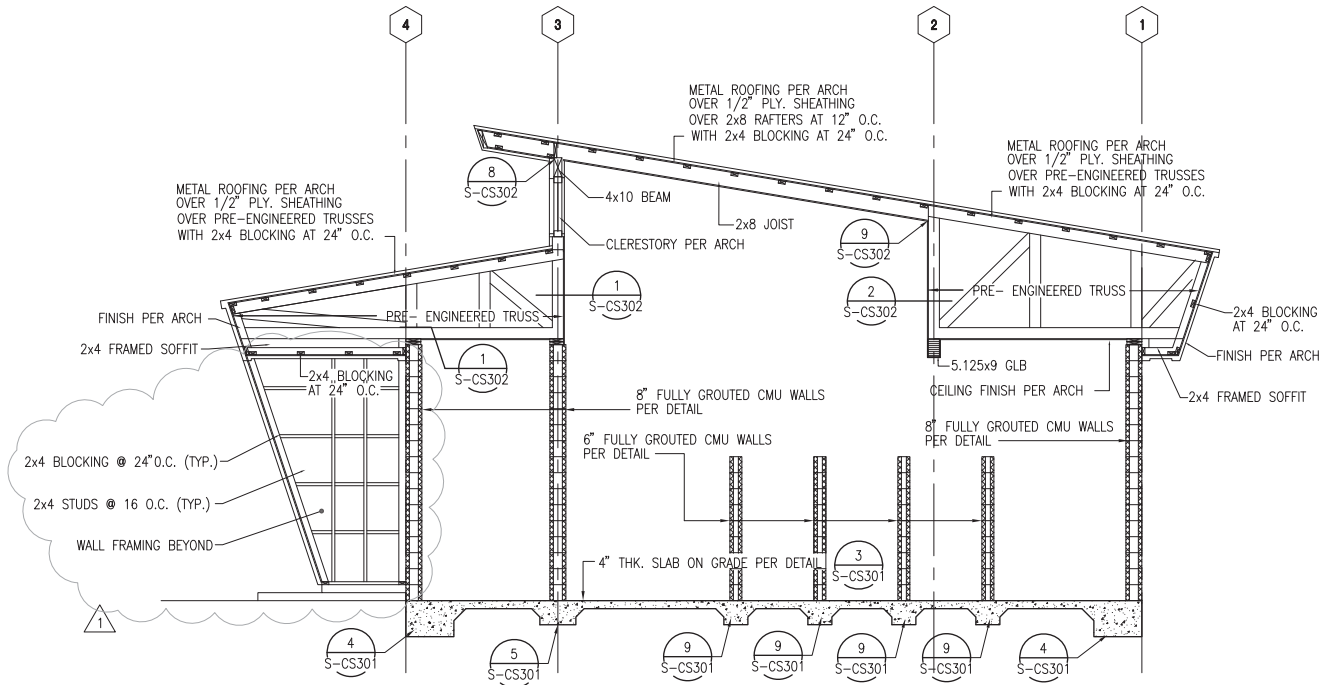

DESIGNED BY: JTB
DRAWN BY: JTB
CHECKED BY: YWF

SHEET NO.
S-CS201

OF SHEETS
DATE: 2014-02-10

COUNTY OF HAWAII
DEPARTMENT OF PARKS & RECREATION
101 PAULANI STREET, SUITE C7, HILO, HAWAII 96720 / PHONE: 808.961.8311 / FAX: 808.961.8411

**PAHOA PARK MASTER PLAN
PHASE I - BID SUBMITTAL 2014-02-10**

JOB NO.: PR-4234
PAHOA, PUNA, HAWAII
TMK: (3) 1-5-002:020

COMFORT STATION - BUILDING SECTIONS


MARK:  DATE: 2014-4-10
DESCRIPTION: ADD. 3: FRAMING FOR LEG AT FRONT OF BUILDING ADDED


REVIEWED: _____
DEPARTMENT OF PARKS AND RECREATION
DATE: _____




THIS WORK WAS PREPARED BY ME OR UNDER MY SUPERVISION, CONSTRUCTION OF THIS PROJECT WILL BE UNDER MY OBSERVATION.
Steven F. Fatig
SIGNATURE


Engineering Partners, Inc.
Progressive Solutions
455 ELANIKAULA STREET
HILO, HAWAII 96720
www.epnintegrated.com

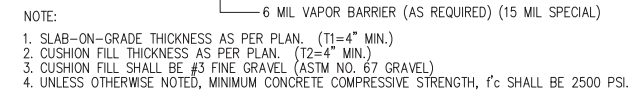


DESIGNED BY: JTB	 <p>COUNTY OF HAWAII DEPARTMENT OF PARKS & RECREATION 101 PAUHAH STREET, SUITE 6 HILO, HAWAII 96720 PHONE: 808.961.3311 FAX: 808.961.3411</p>	<p>PAHOA PARK MASTER PLAN PHASE I - BID SUBMITTAL 2014-02-10</p>	<p>JOB NO.: PR-4234 PAHOA, PUNA, HAWAII</p>	<p>TMK: (3) 1-5-002:020</p>
DRAWN BY: JTB				
CHECKED BY: YMF				
<p>SHEET NO. S-CS301</p>		<p>OF SHEETS</p>	<p>PLAN SHEET DESCRIPTION:</p>	<p>COMFORT STATION - STRUCTURAL DETAILS</p>
		<p>DATE:</p>	<p>2014-02-10</p>	

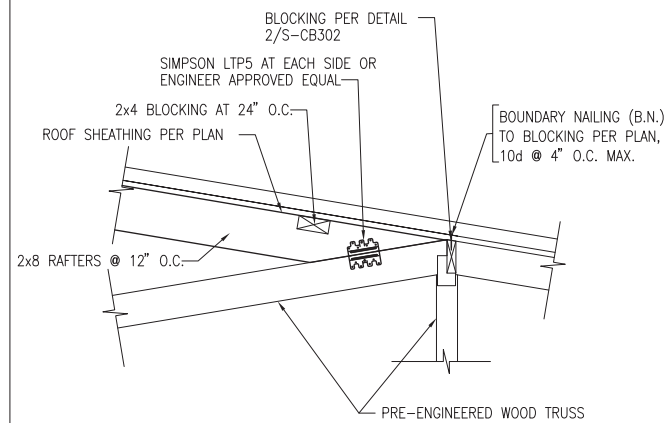


2 2x8 RAFTER TO TRUSS DETAIL
NOT TO SCALE

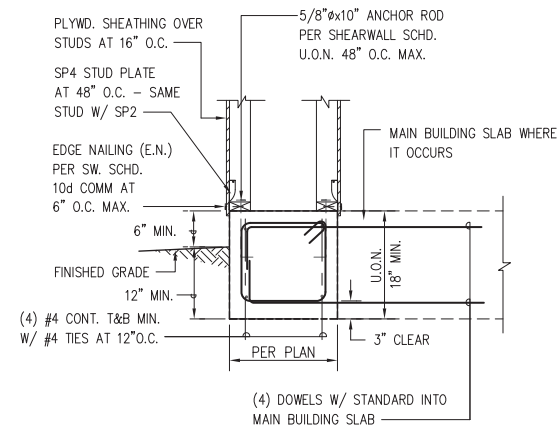


7 TYP. EXT. STUD WALL FOOTING
NOT TO SCALE

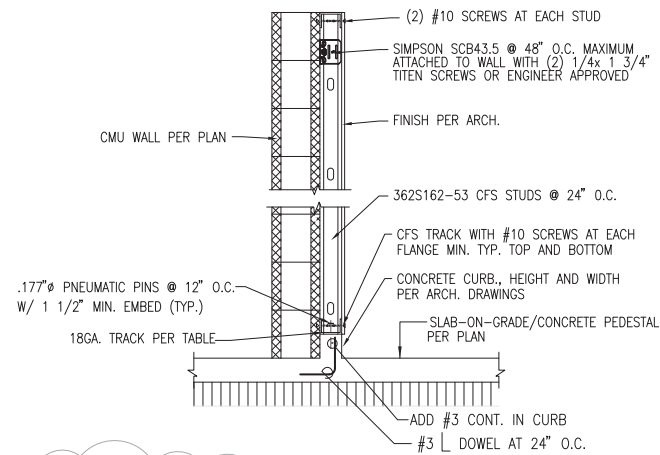


4 CFS FURRING WALL FRAMING

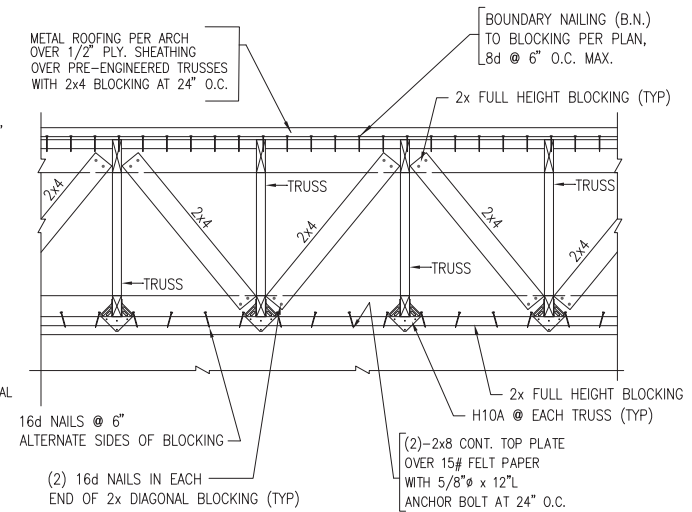


1 TRUSS BLOCKING DETAIL
NOT TO SCALE

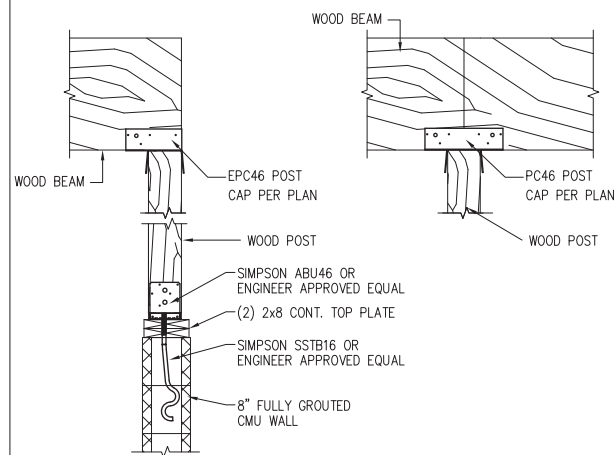


11 WOOD POST CONNECTION DETAIL
NOT TO SCALE

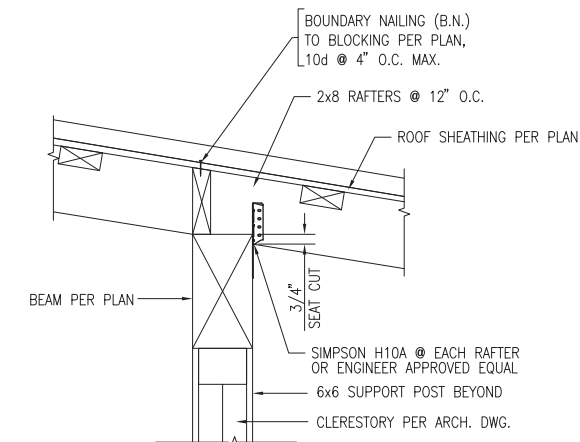


8 2x8 RAFTER TO BEAM CONN.
NOT TO SCALE

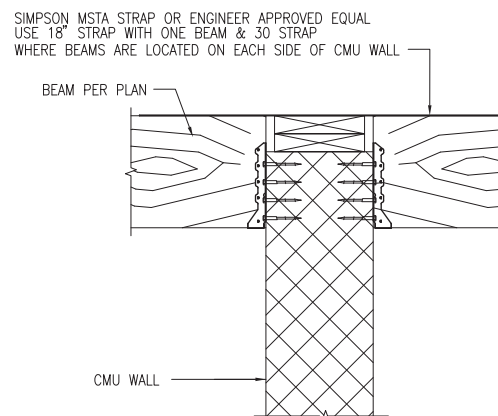


5 BEAM TO CMU WALL DETAIL
NOT TO SCALE

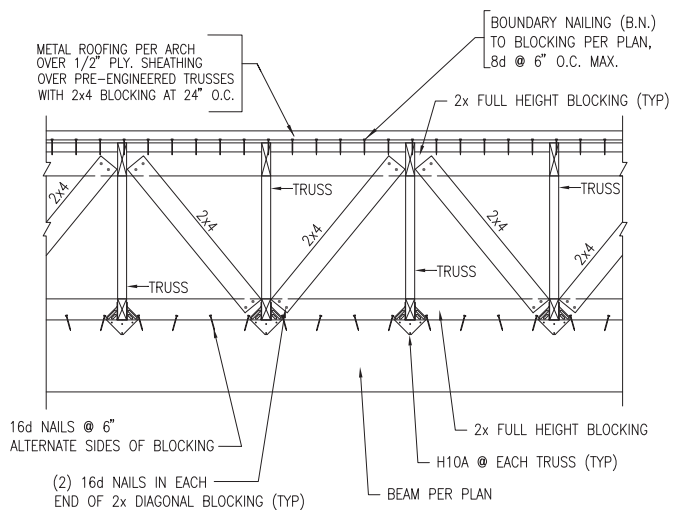


2 TRUSS BLOCKING DETAIL

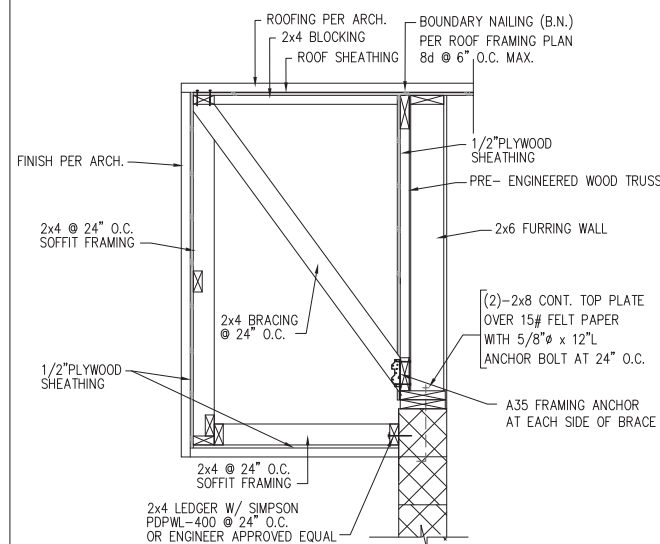


12 GABLE END SOFFIT FRAMING

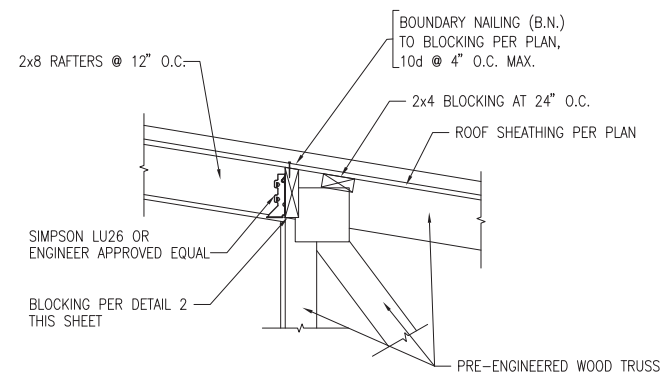


9) 2x8 RAFTER TO TRUSS CONN.
NOT TO SCALE

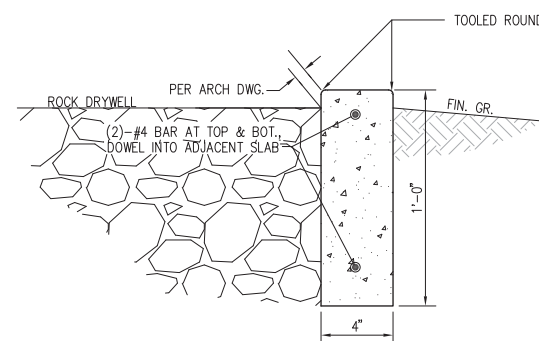


6 ROCK DRYWELL CURB DET.
NOT TO SCALE

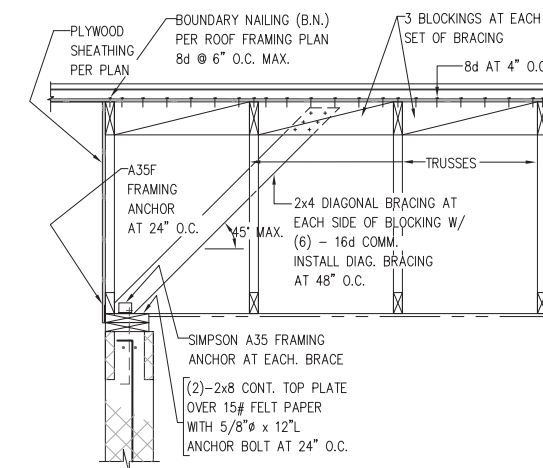

3 GABLE END WALL BRACING

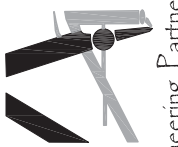

Engineering | Artists, Inc.
Progressive Solutions
455 ELANIKAULA STREET
HILO, HAWAII, 96720
www.epintegrated.com

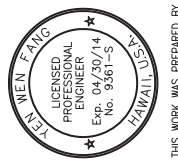

THIS WORK WAS PREPARED BY
ME OR UNDER MY SUPERVISION.
CONSTRUCTION OF THIS PROJECT
WILL BE UNDER MY OBSERVATION.

MARK	DATE	DESCRIPTION
1		2014-4-10 ADD. 3: DETAILS 4 & 5 REVISED
REVIEWED: _____		
DEPARTMENT OF PARKS AND RECREATION		DATE _____

K: 808.961.8411

02-10

TMK: (3) 1-5-002:020

COUNTY OF HAWAII
DEPARTMENT OF PARKS & RECREATION
101 PAUAAH STREET; SUITE 6 / HILO, HAWAII 96720 / PHONE: 808.961.8311 / FAX: 808.961.8411

PAHOA PARK MASTER PLAN
PHASE I - BID SUBMITTAL 2014-02-10

S-C-S302

DATE:	2014-02-10	P
OF	SHEETS	D